


TYPICAL INTERCHANGE DELINEATION

D-754-22A

NOTE:
Spacing on interstate: Delineator spacing along mainline shall be at 528' centers on tangent and curves less than 0°30' and 264' on curves 0°30' and greater
The District Engineer will determine if delineators are required on the outside of any subsequent ramp curves (white on the right, yellow on the left).

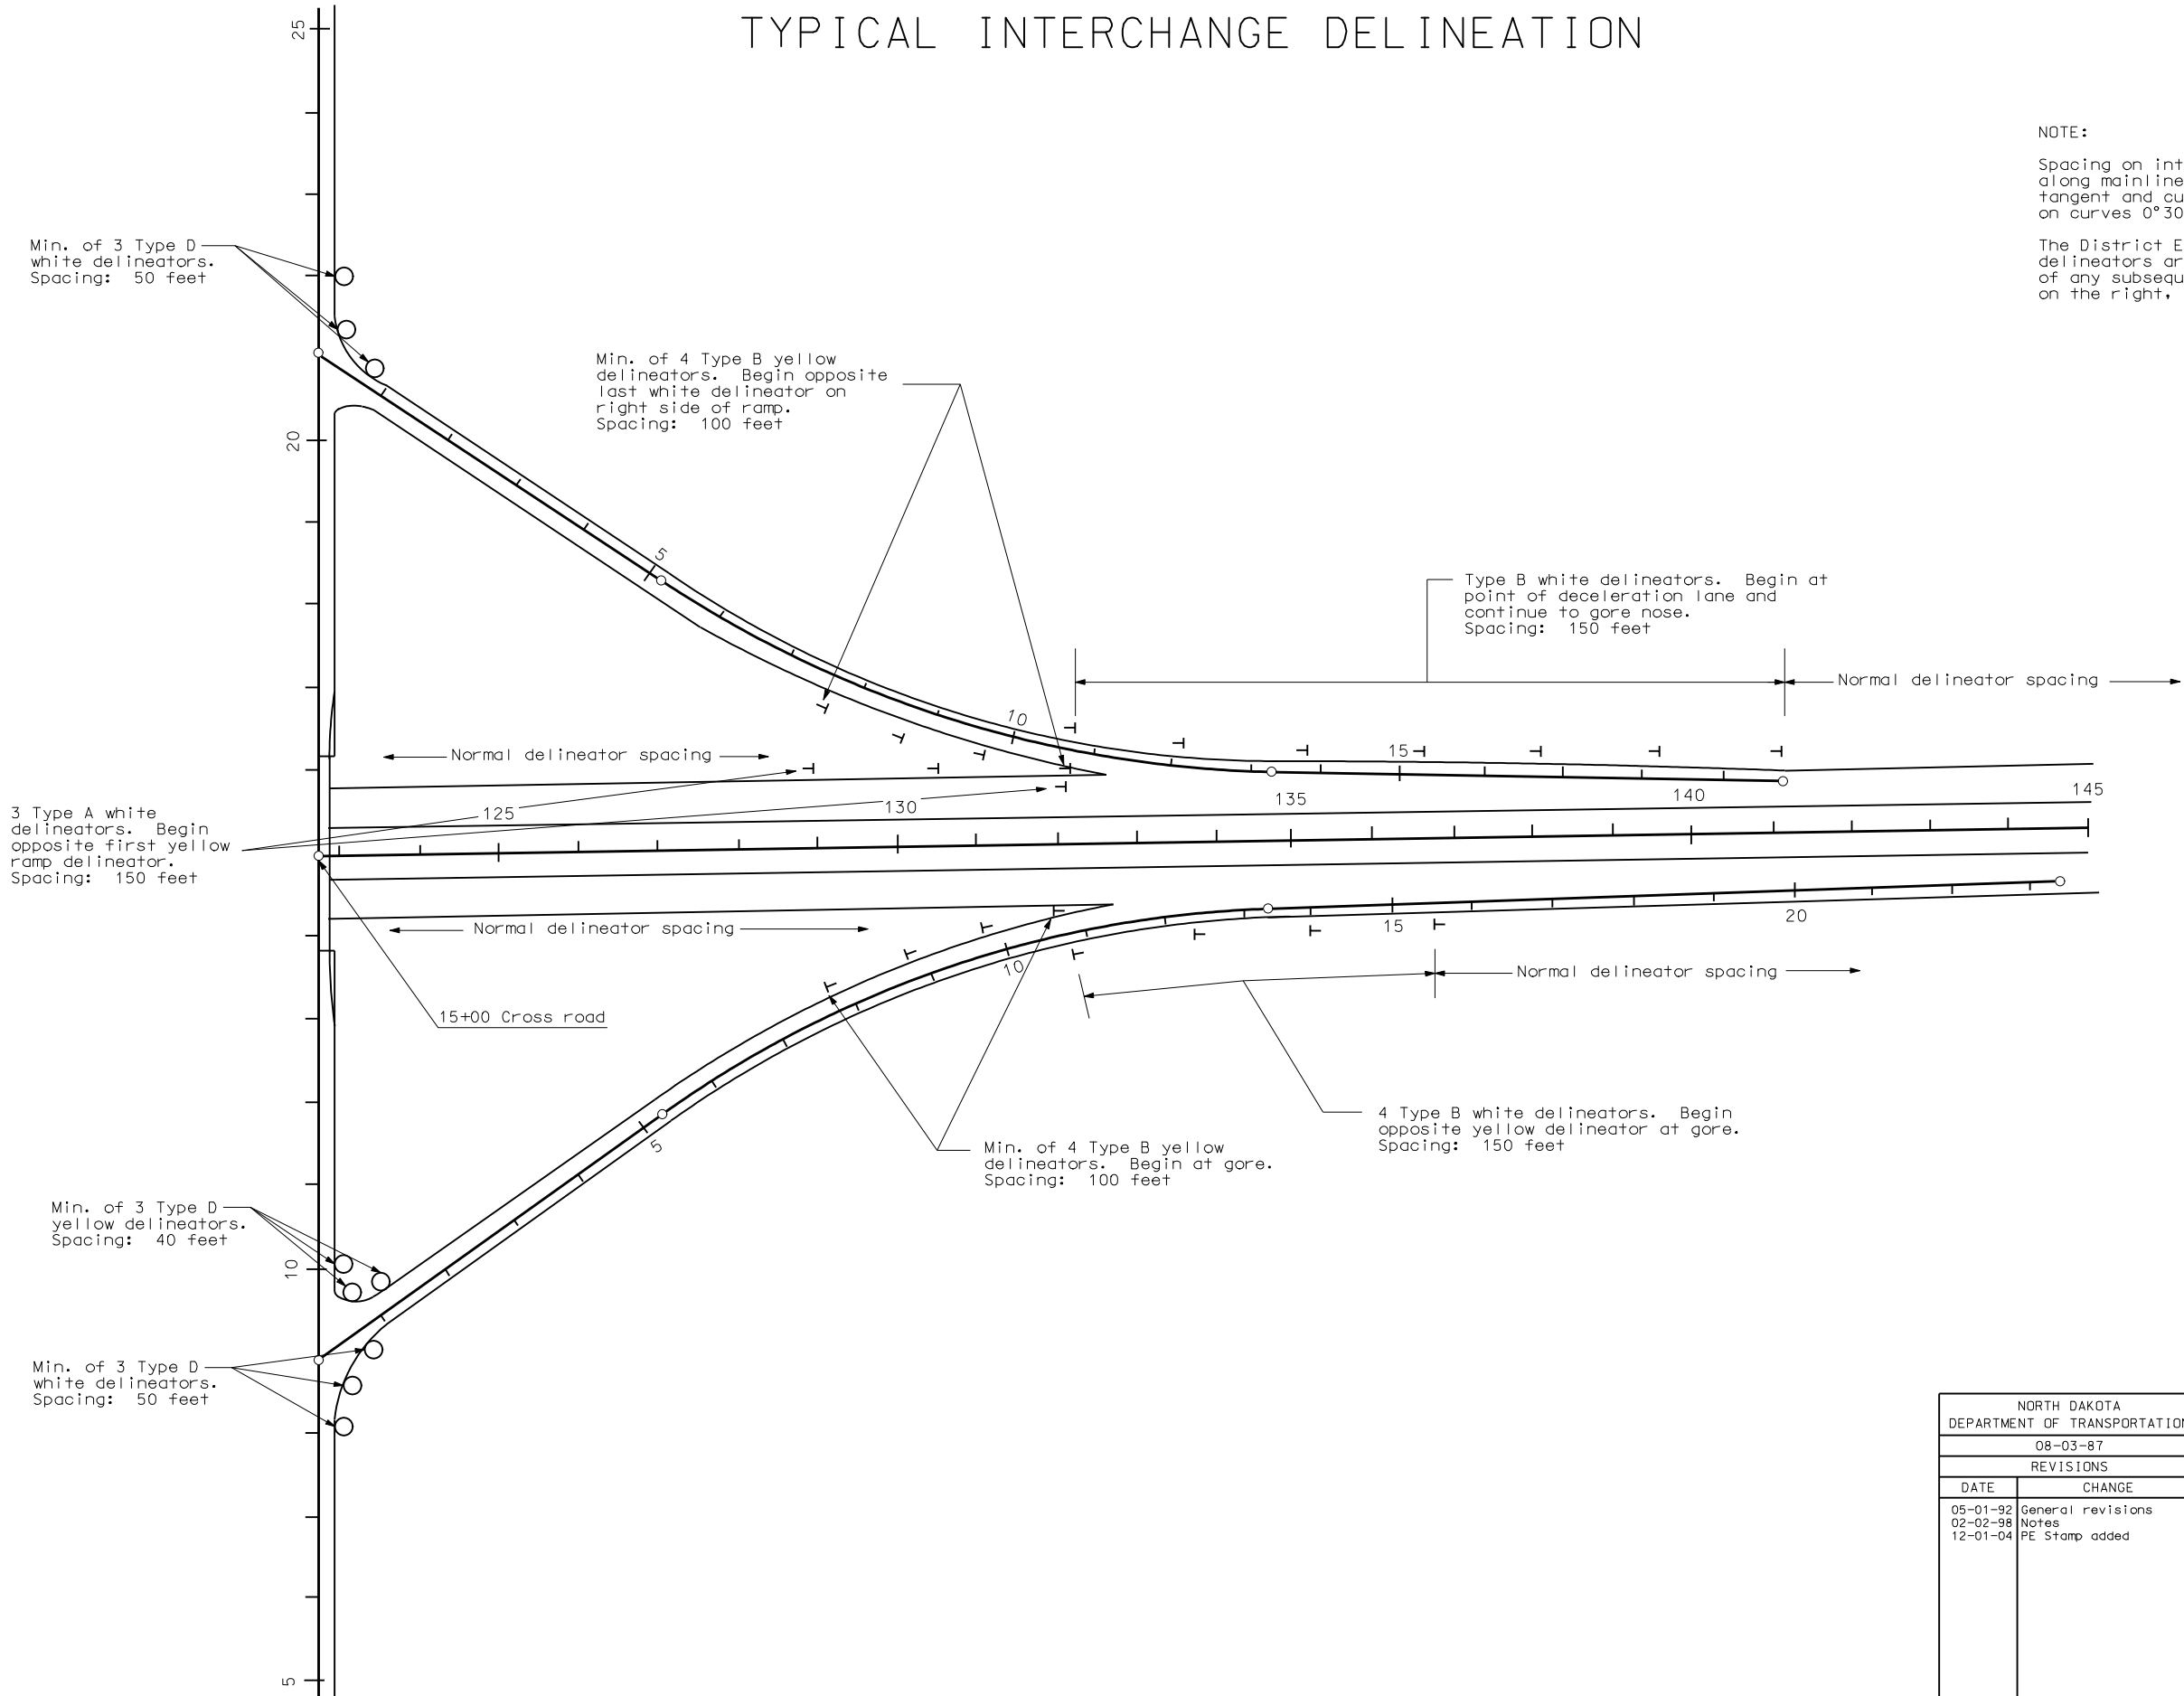

| | |
|--|-------------------|
| NORTH DAKOTA DEPARTMENT OF TRANSPORTATION | |
| 08-03-87 | |
| REVISIONS | |
| DATE | CHANGE |
| 05-01-92 | General revisions |
| 02-02-98 | Notes |
| 12-01-04 | PE Stamp added |

This document was originally issued and sealed by MARK S GAYDOS, Registration Number PE-4518, on 12/01/04 and the original document is stored at the North Dakota Department of Transportation